


# LAYOUT DI CANTIERE

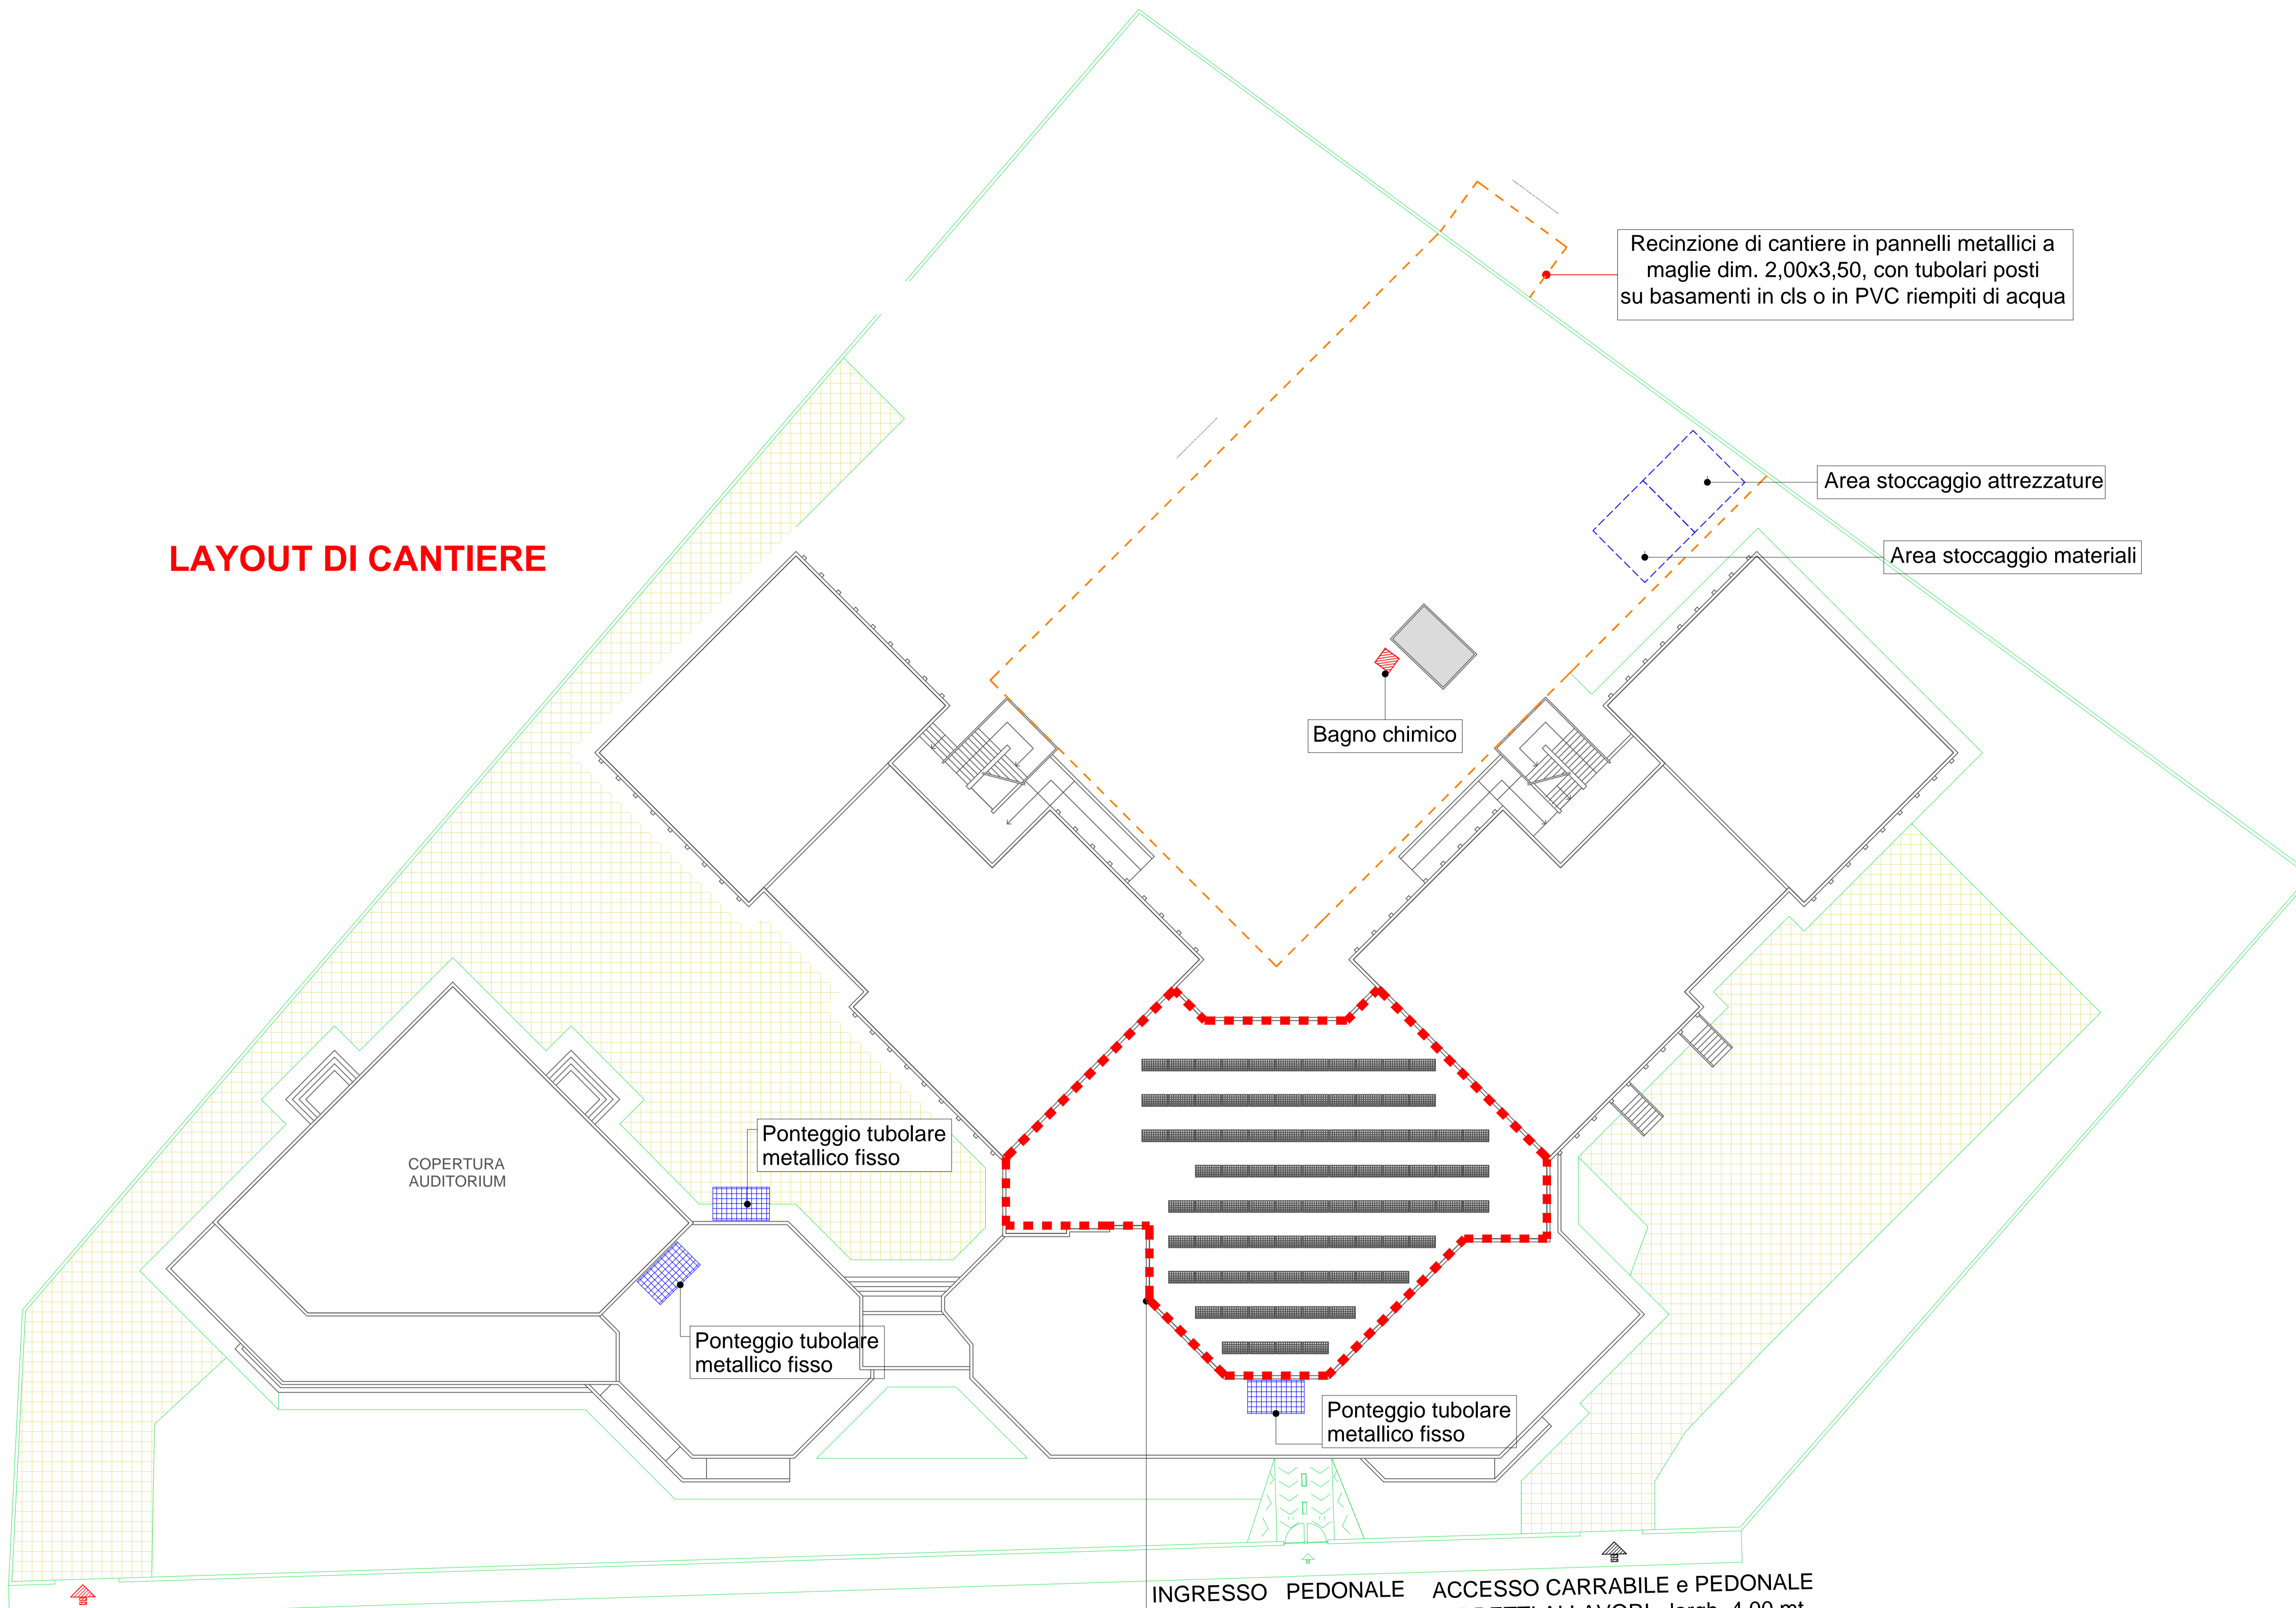

Recinzione di cantiere in pannelli metallici a maglie dim. 2,00x3,50, con tubolari posti su basamenti in cls o in PVC riempiti di acqua

Area stoccaggio attrezzature

Area stoccaggio materiali

Bagno chimico

Ponteggio tubolare metallico fisso

Ponteggio tubolare metallico fisso

Ponteggio tubolare metallico fisso

Parapetto provvisorio a montanti prefabbricati (Classe A)

INGRESSO PEDONALE ACCESSO CARRABILE e PEDONALE ADDETTI AI LAVORI - largh. 4,00 mt





COMUNE DI SELARGIUS  
PROVINCIA CAGLIARI

LAVORI DI ADEGUAMENTO ALLE NORME DI SICUREZZA DELLA SCUOLA ELEMENTARE E MEDIA VIA DELLE BEGONIE. ISCOL@ ANNUALITA' 2016

Codice identif. Elaborato: **EL.N**

LIVELLO PROGETTUALE: PROGETTO DEFINITIVO - ESECUTIVO

Scala: 1:200

LAYOUT DI CANTIERE

Data Emissione: Ottobre 2016

Progettista: Ing. Claudia Meleddu

Studio di INGEGNERIA  
**Claudia Meleddu**  
Via Roma n. 155, Nurallao (CA)  
Tel. 3478308241  
Email: claudia.meleddu@alice.it  
PEC: claudia.meleddu@ingpec.eu

Responsabile del Procedimento: Ing. Adalbero Pibiri